


Sto render finish colour ref 31424

SOUTH EAST ELEVATION

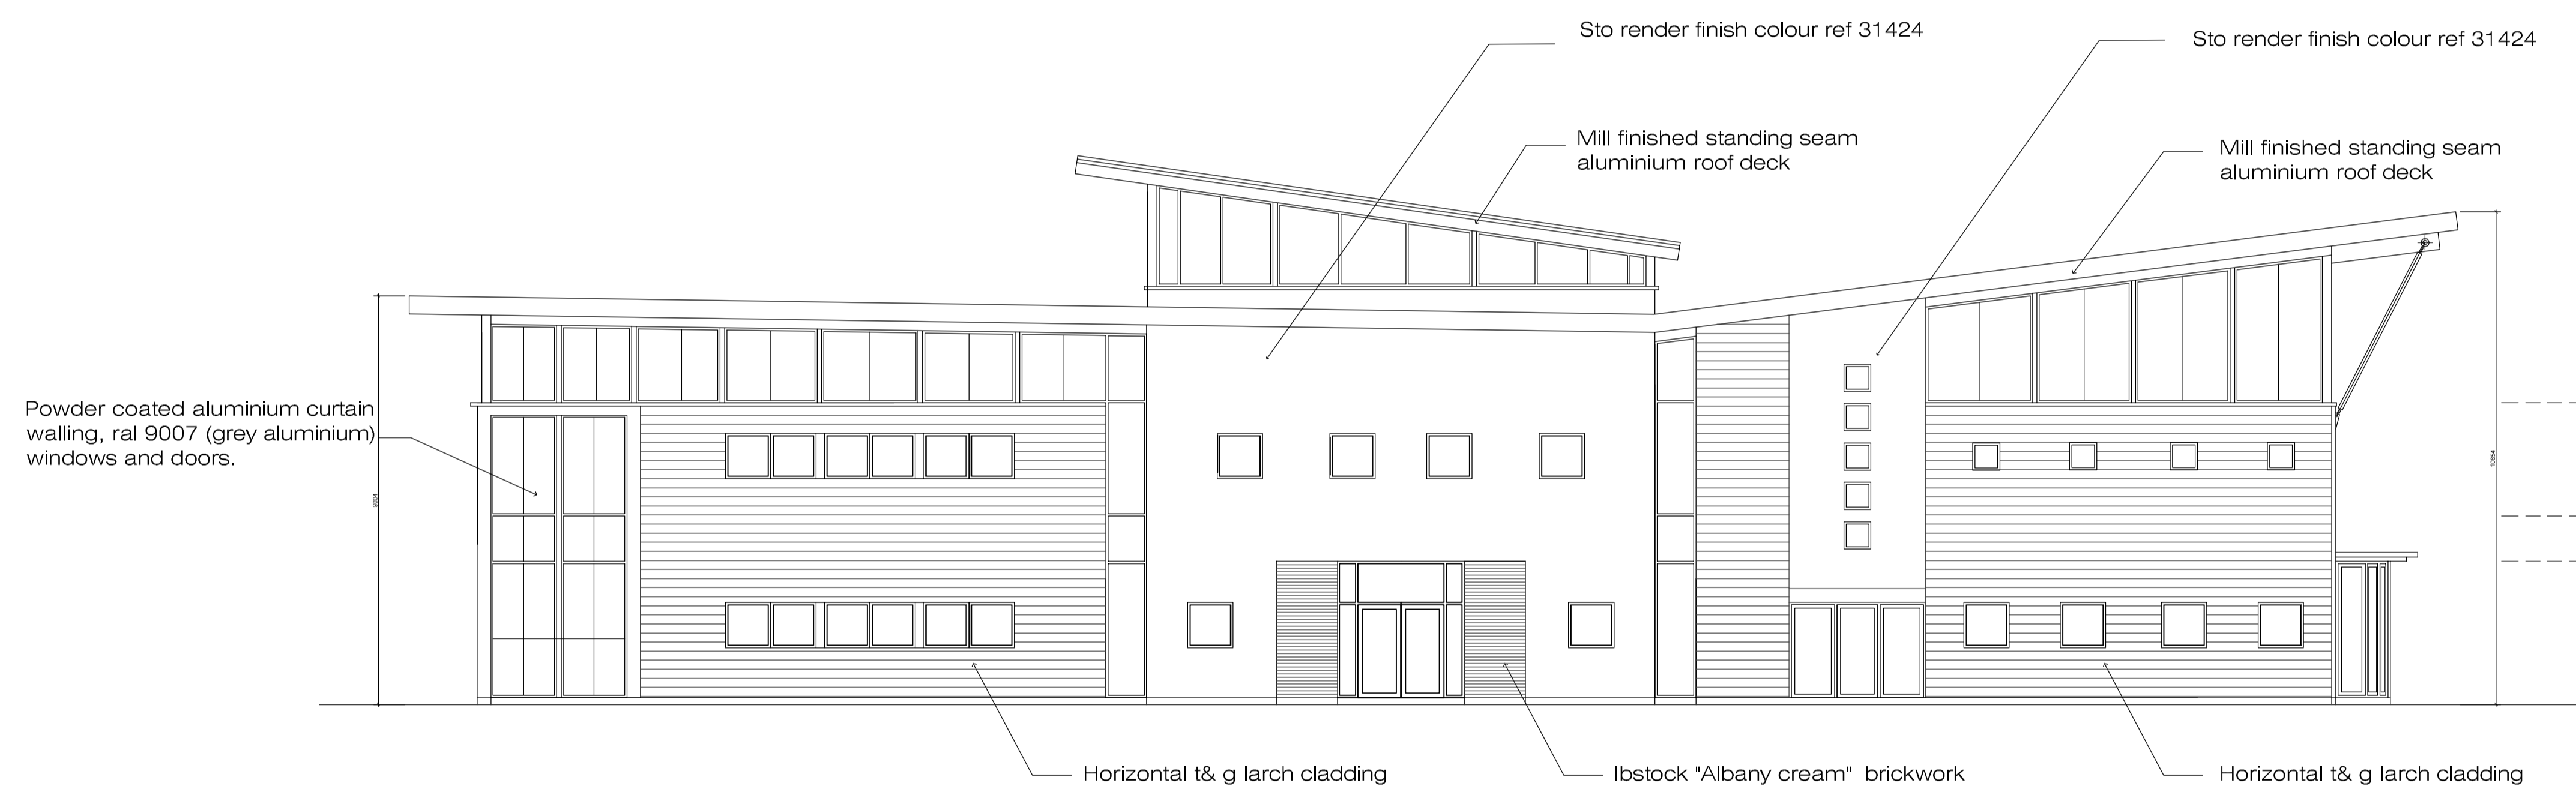


NORTH WEST ELEVATION - 1:200



NORTH EAST ELEVATION

Ibstock "Albany cream" brickwork stretcher bond

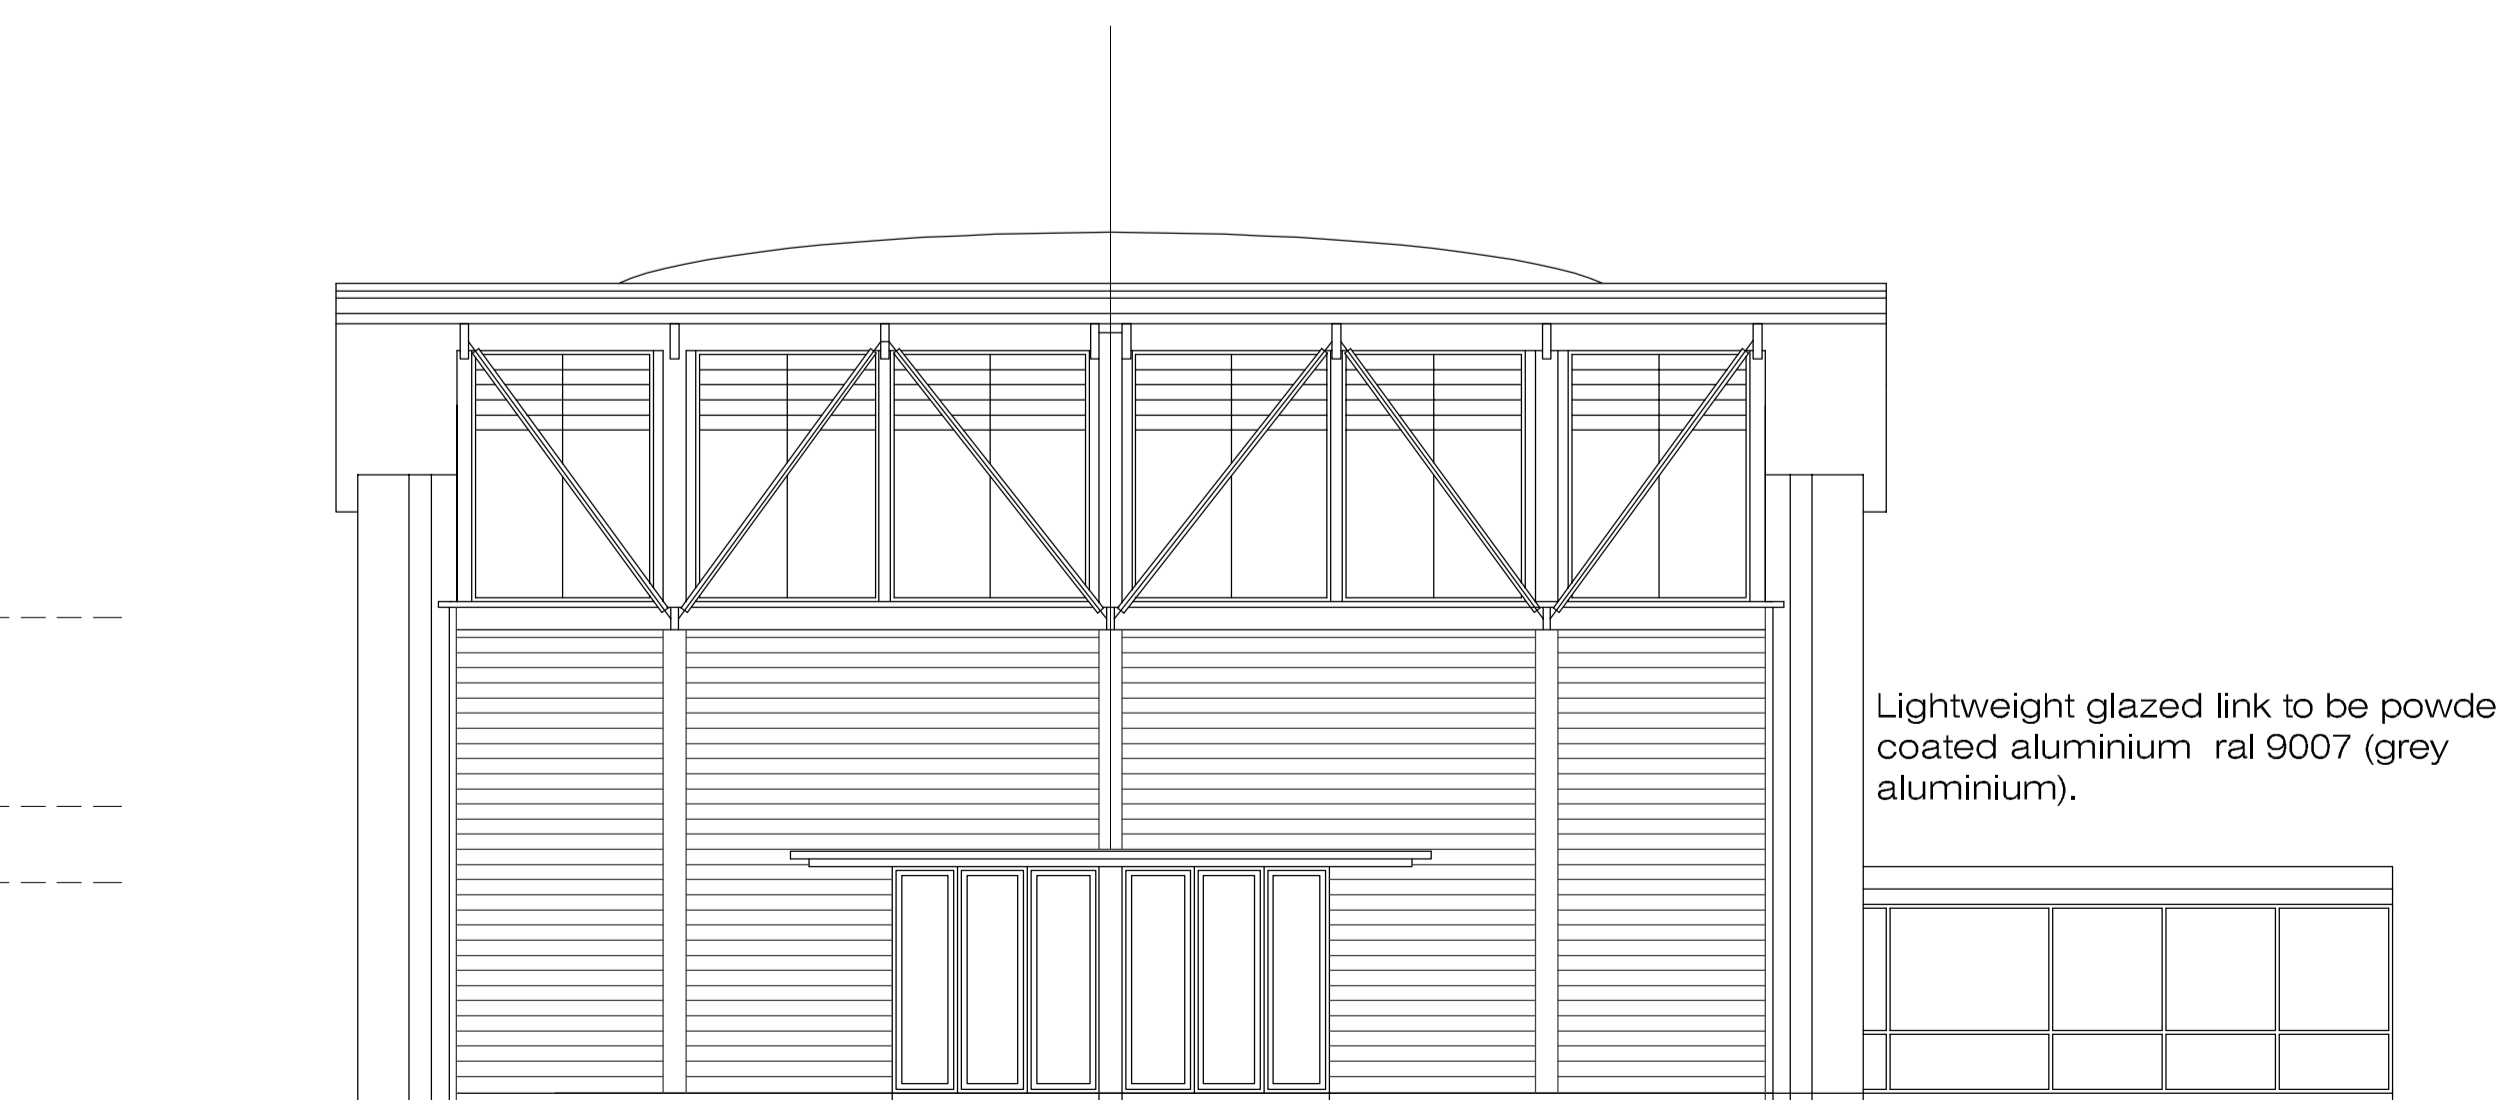

SOUTH WEST ELEVATION

Horizontal t & g larch cladding

Status:
Preliminary Issue



Waggoners Court
The Street
Manuden
Bishop's Stortford
Hertfordshire
CM23 1DW

W: www.barker-associates.co.uk T: 01279 647111
E: mail@barker-associates.co.uk F: 01279 647027

Client:

TENDRING TECH. COLLEGE

Project:

FRINTON CAMPUS
ROCHFORD WAY
FRINTON-ON-SEA
ESSEX, CO13 0AZ

PROPOSED 6TH FORM EXTENSION

Title:

VI FORM BUILDING FEASIBILITY
PROPOSED ELEVATIONS

Scale @A3: Date: Drawn: Checked:
1:100 JAN.09 RC -

Drawing no.: Revision:
BA /5039.01/SK04